

FREER PARK

Town of Esopus
 Ulster County
 State of New York
 07-01-2020

PREPARED FOR:

Town of Esopus
 284 Broadway
 Ulster Park, New York 12487
 Phone: 845.339.1811



NYS Hudson River Estuary Program
 NYSDEC Region 3
 21 S Putt Corners Rd
 New Paltz, NY 12561
 Phone: 845.256.3016





CONSULTANT TEAM:

Laberge Group
 4 Computer Drive West
 Albany, New York, 12205
 Phone: 518.458.7112



CLA Site Landscape Architecture,
 Engineering & Planning, P.C.
 58 Church Street
 Saratoga Springs, New York 12866
 Phone: 518.584.8661

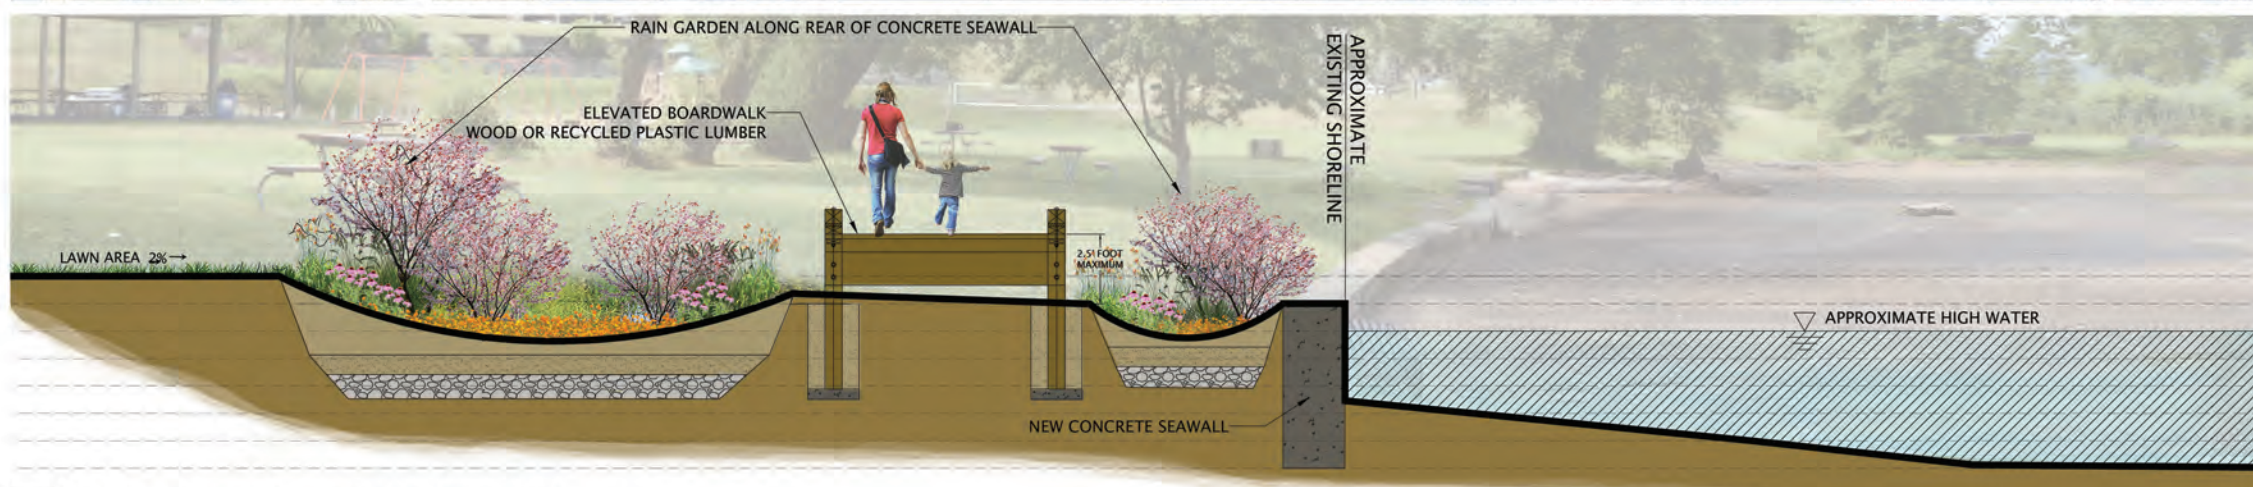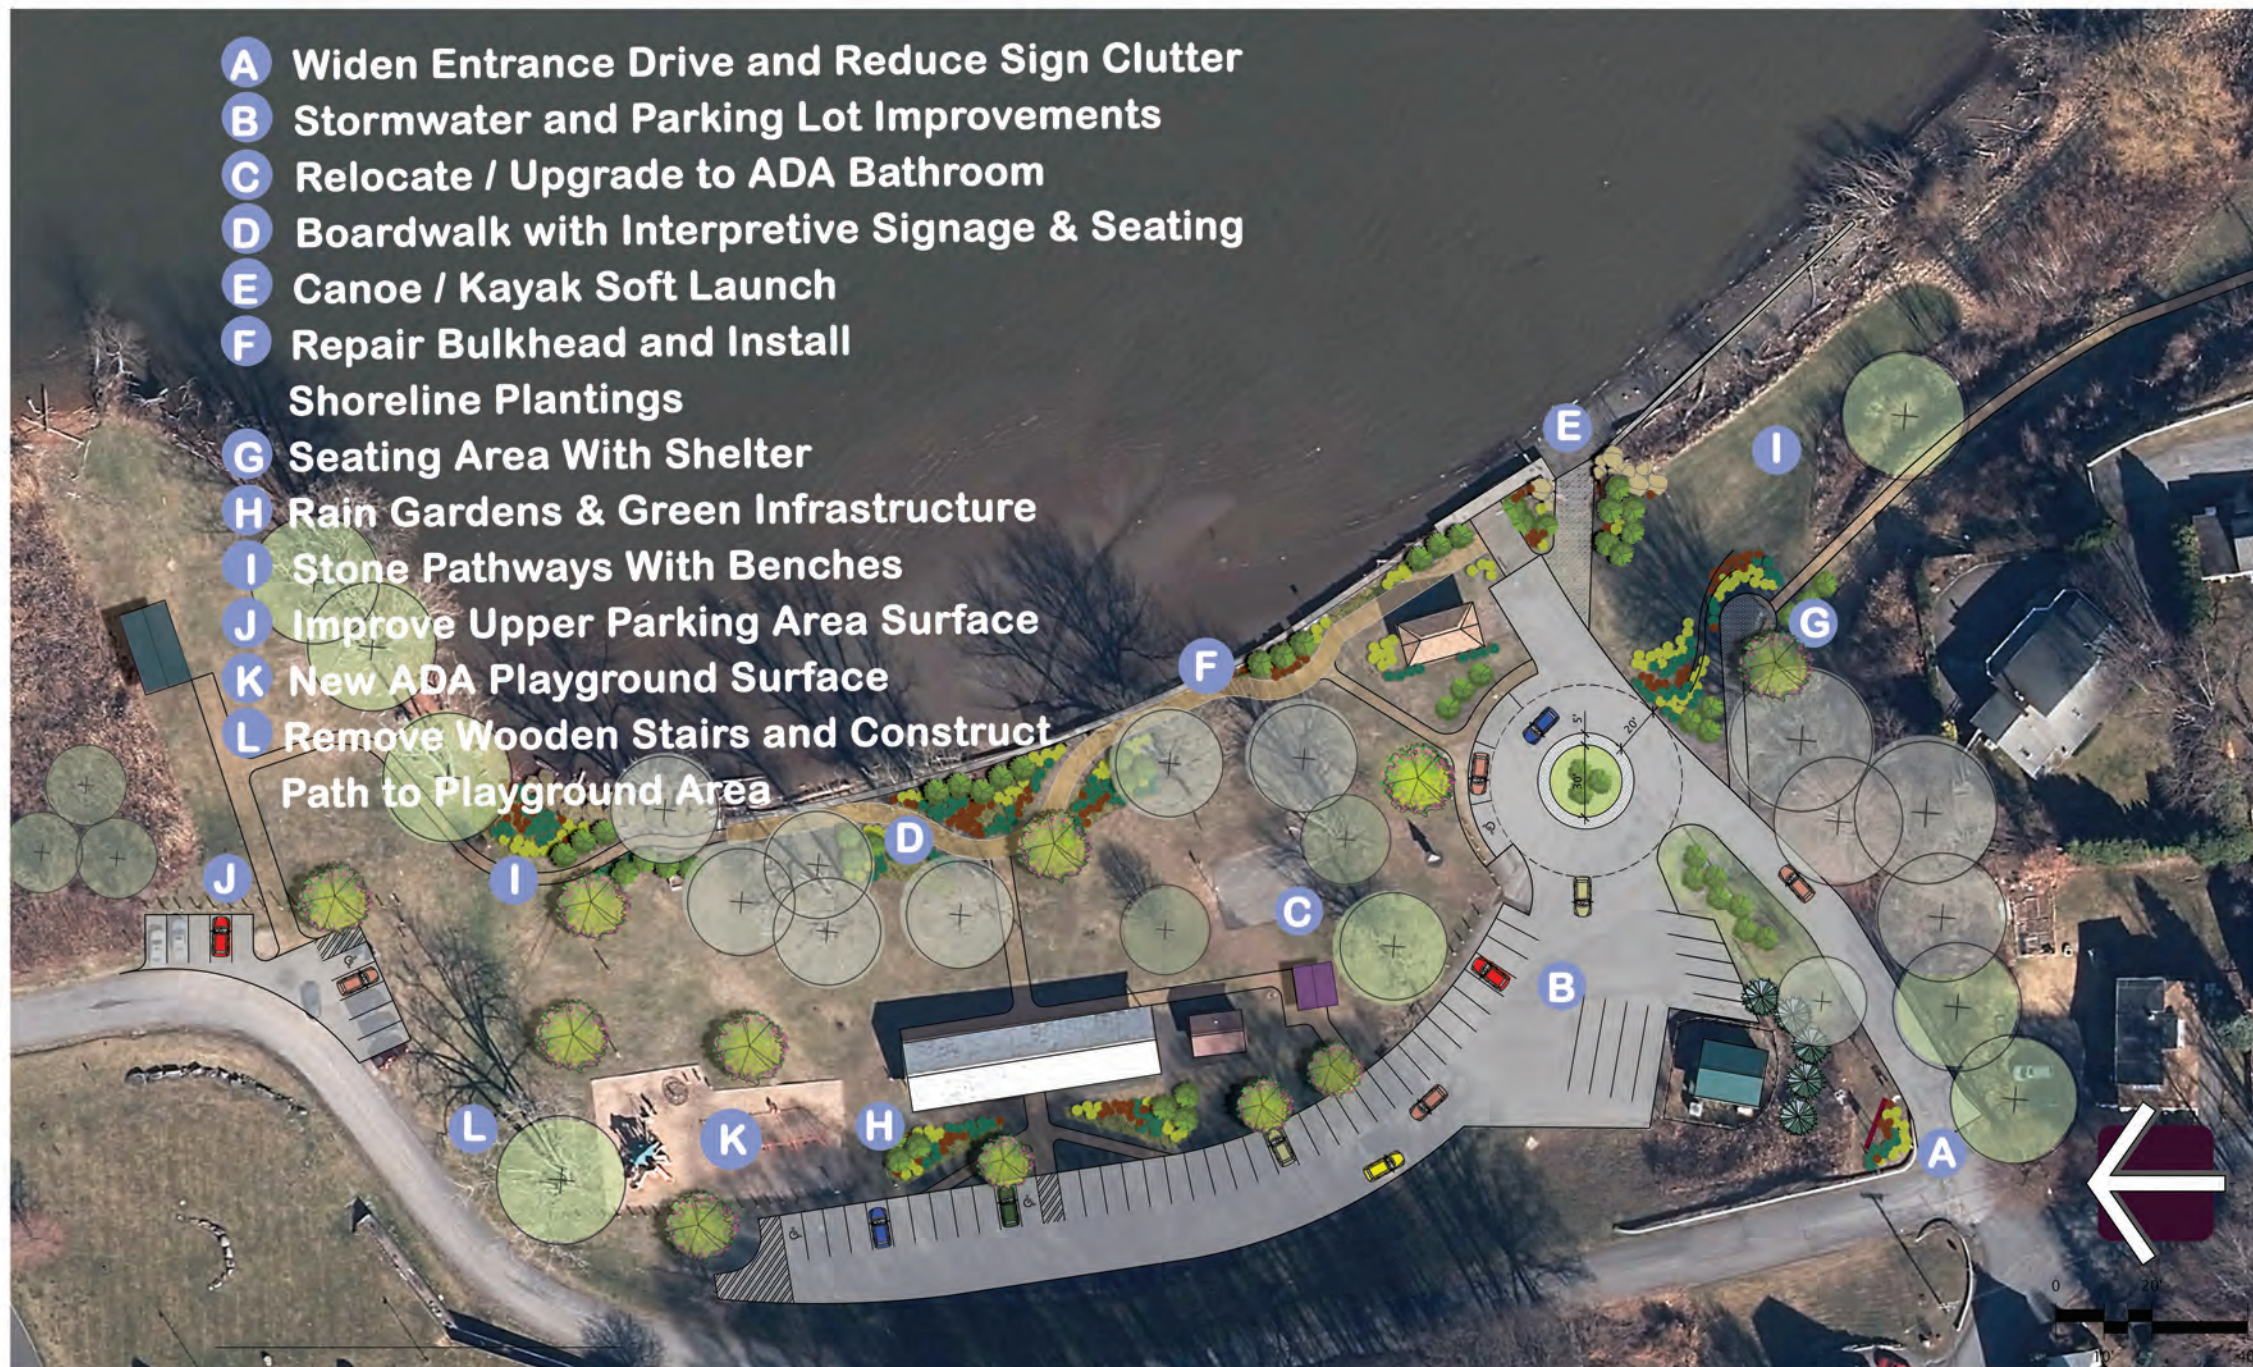

1 TYPICAL BOARDWALK AND RAIN GARDENS
 CLA-1 SCALE: N.T.S

CONCEPT PLAN CLA-01