

- A** Shoreline Remediation
- B** Canoe / Kayak Launch
- C** Kiosk and Pavilion (Optional)
- D** Parking Improvements
- E** Reconfigured Picnic Area
- F** Preserve and Enhance Existing Shoreline Trail
- G** Green Infrastructure
- H** Stone Pathway
- I** Relocated Memorials
- J** Selective Tree Thinning to Open Views to Esopus Meadows Pavilion



# LIGHTHOUSE PARK

Town of Esopus  
Ulster County  
State of New York

October 18, 2019

## PREPARED FOR:

Town of Esopus  
284 Broadway  
Ulster Park, New York 12487  
Phone: 845.339.1811



NYS Hudson River Estuary Program  
NYSDEC Region 3  
21 S Putt Corners Rd  
New Paltz, NY 12561  
Phone: 845.256.3016



## CONSULTANT TEAM:

Laberge Group  
4 Computer Drive West  
Albany, New York, 12205  
Phone: 518.458.7112




CLA Site Landscape Architecture,  
Engineering & Planning, P.C.  
58 Church Street  
Saratoga Springs, New York 12866  
Phone: 518.584.8661



## CONCEPT PLAN

## CLA-02

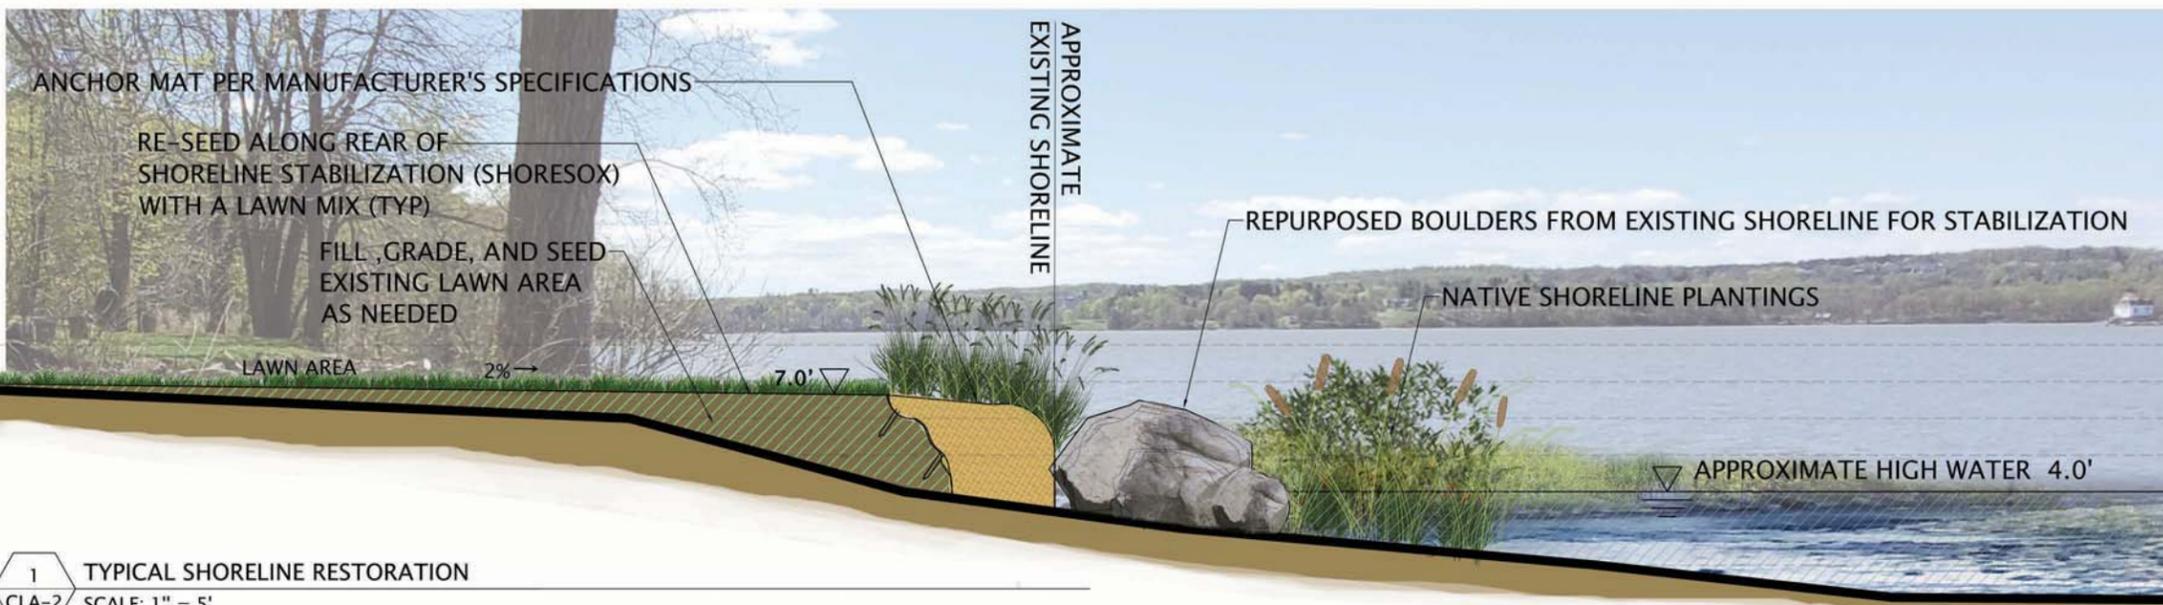

1 TYPICAL SHORELINE RESTORATION  
CLA-2 SCALE: 1" = 5'